


Y:\0000\CADD STANDARDS\DETAILS\City Details\Easton MD\DETAILS\SD-7.00A.dwg Dec 22, 2010 - 3:55pm, (batm)

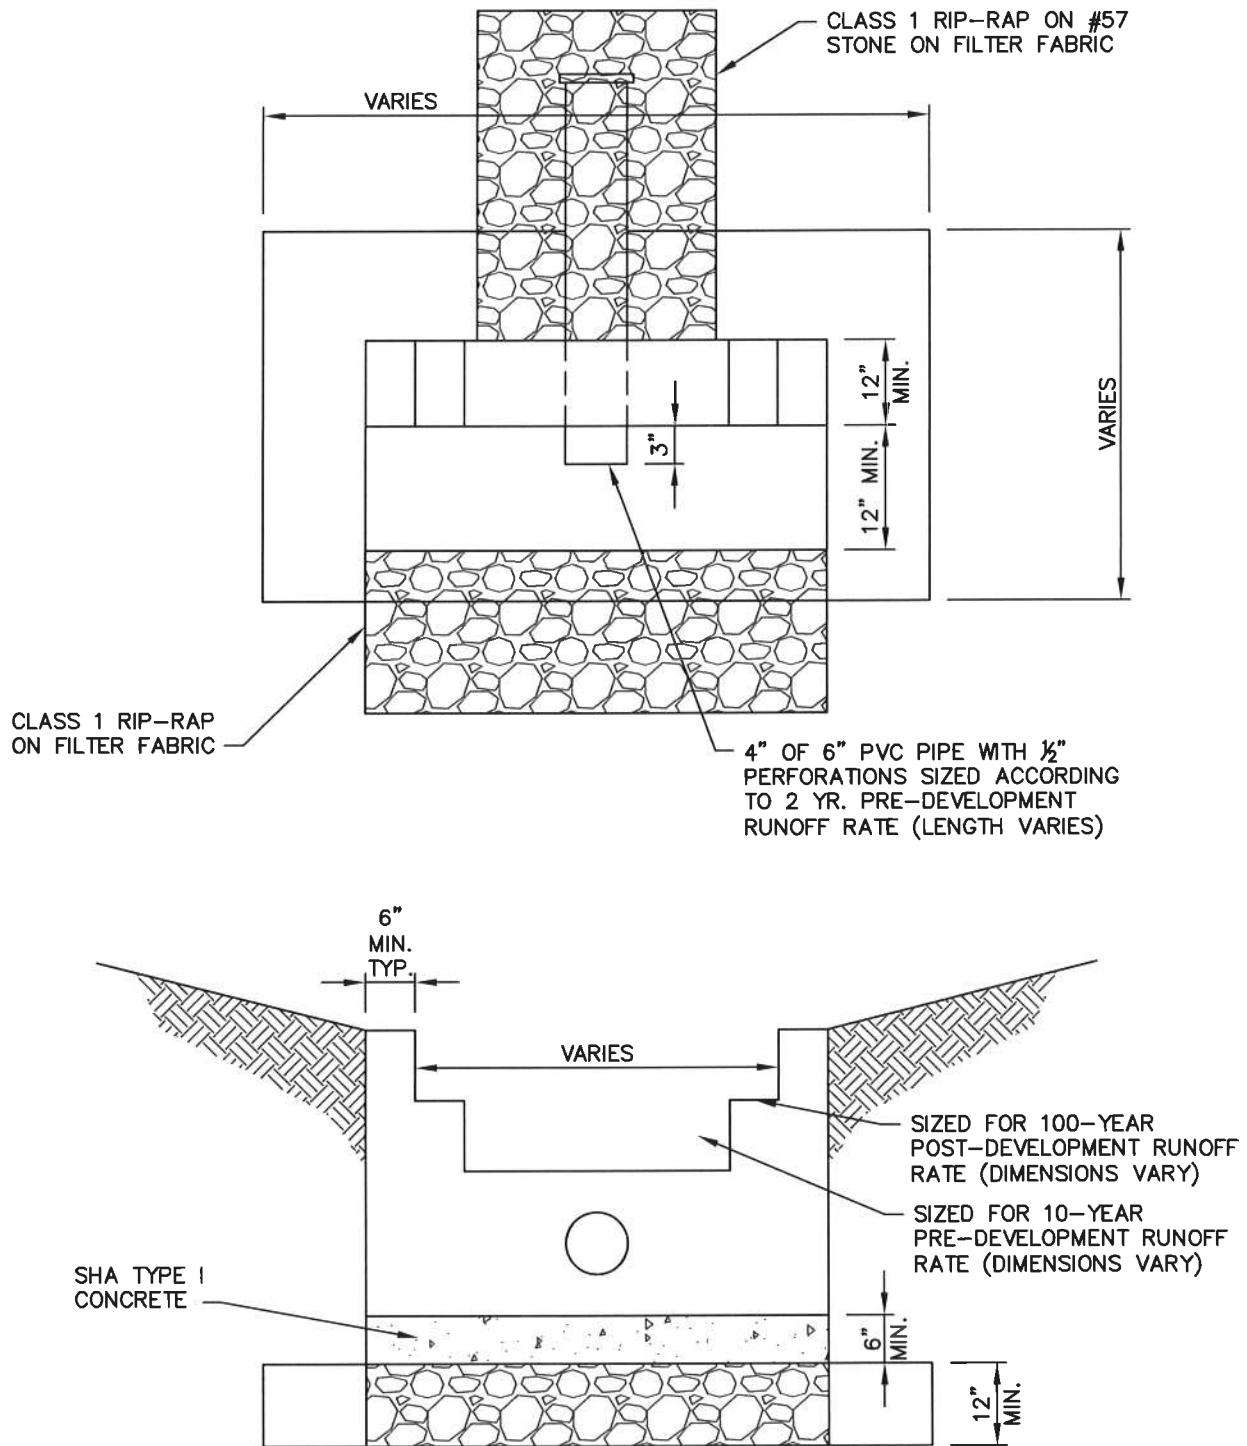

APPROVAL

[Signature]
TOWN ENGINEER

4/12/11
DATE

REVISED

JAN 1, 11

TOWN OF EASTON
AND
EASTON UTILITIES
STANDARD DETAILS
STORMWATER MANAGEMENT
OUTLET WEIR

ISSUED: FEB 25, 2009

STANDARD NO. SD-7.00A